


ECHELLE: 1/500

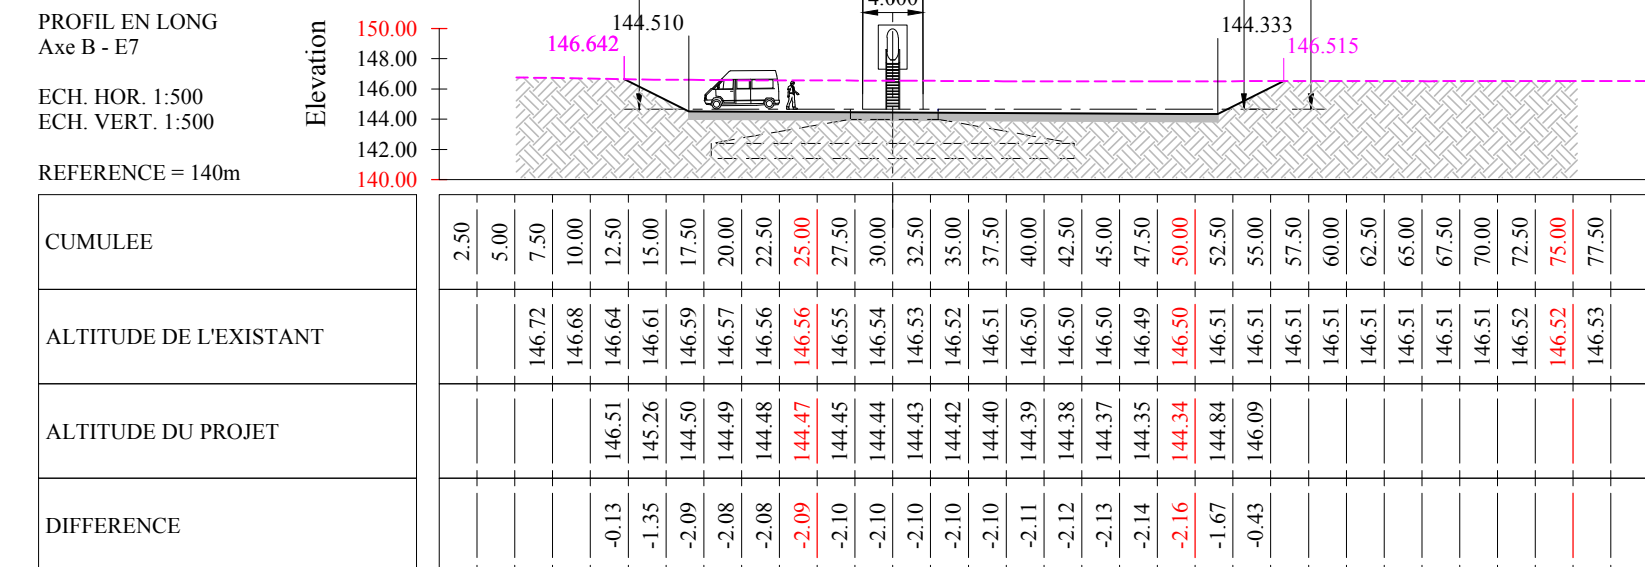

: 1/500

